



LANTA

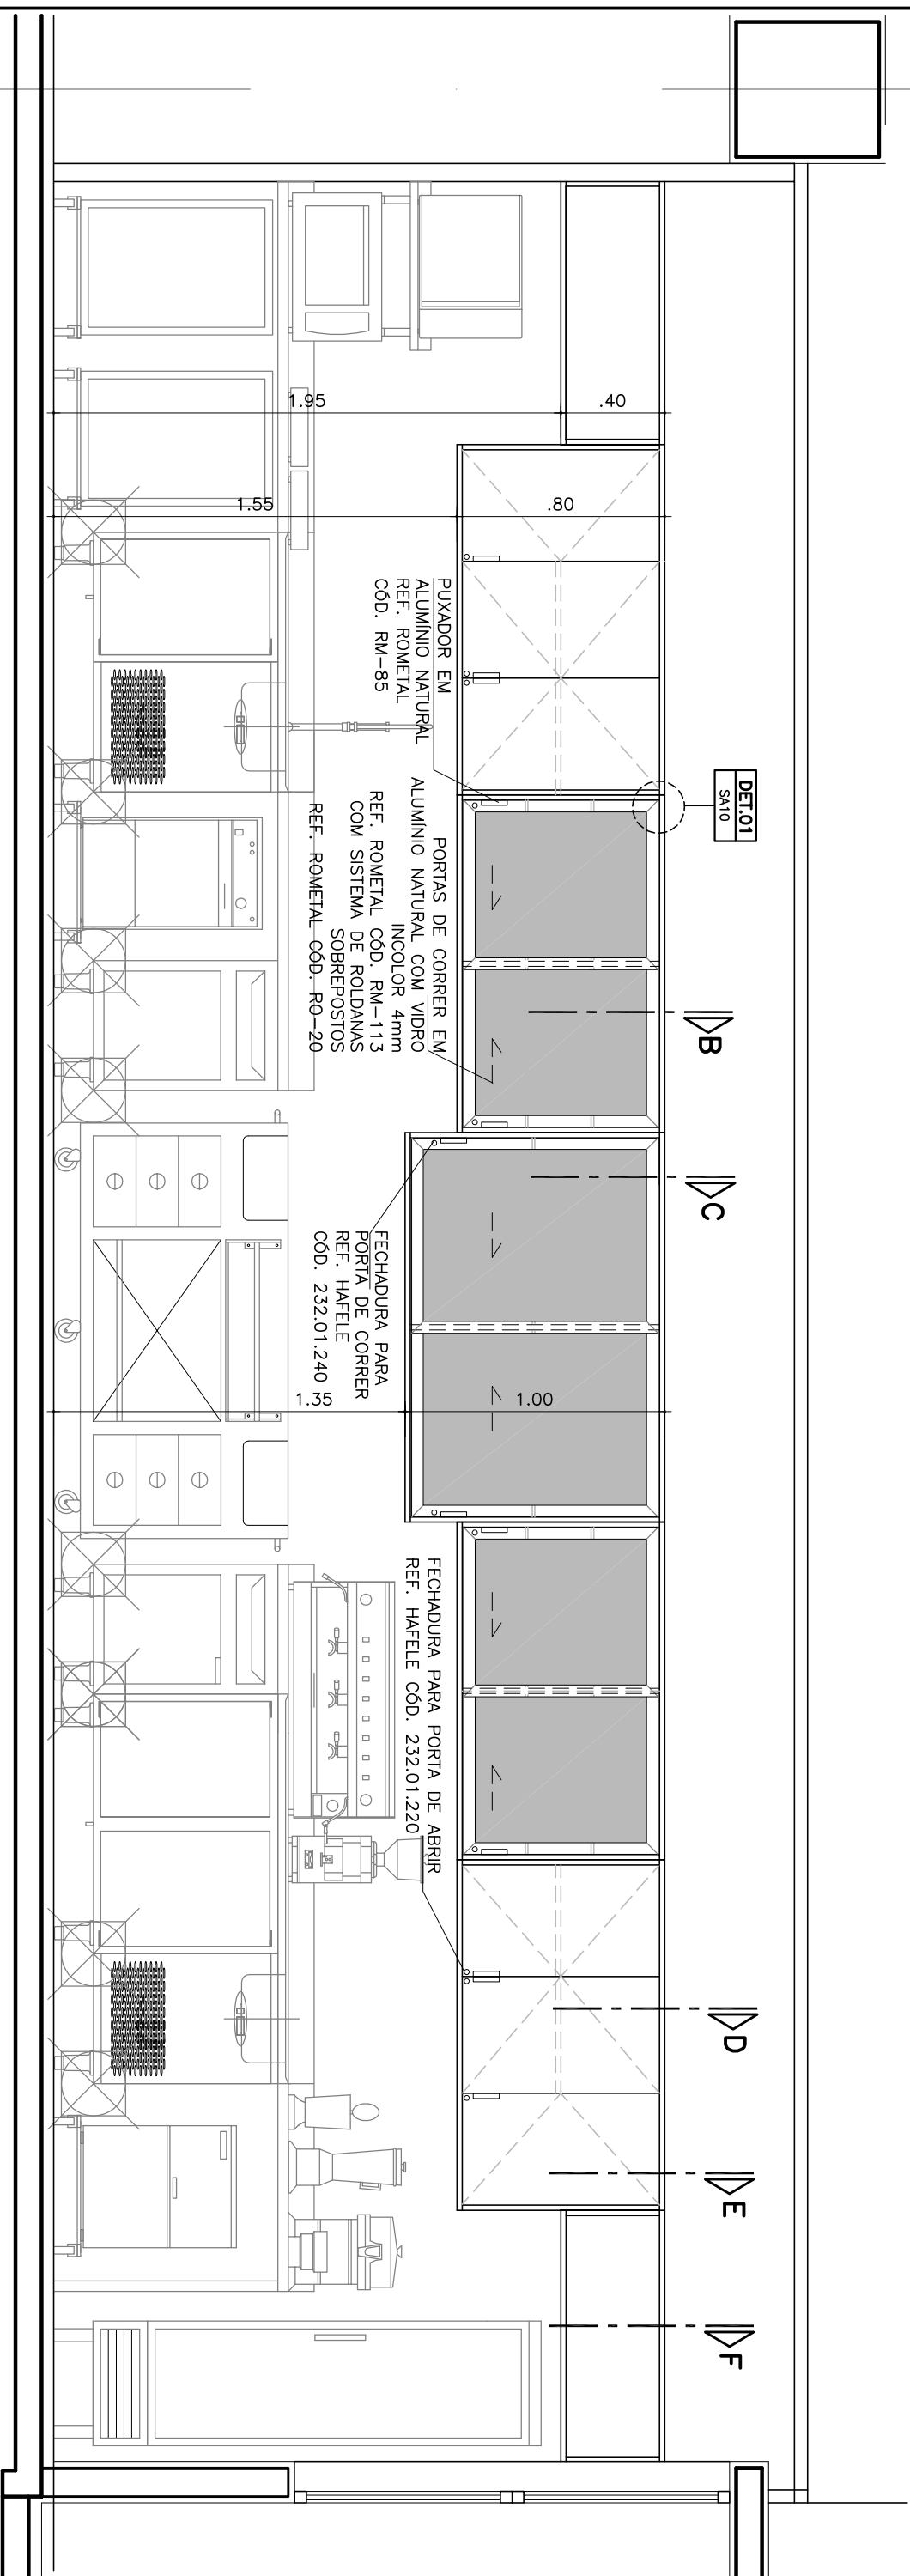


VISTA 01

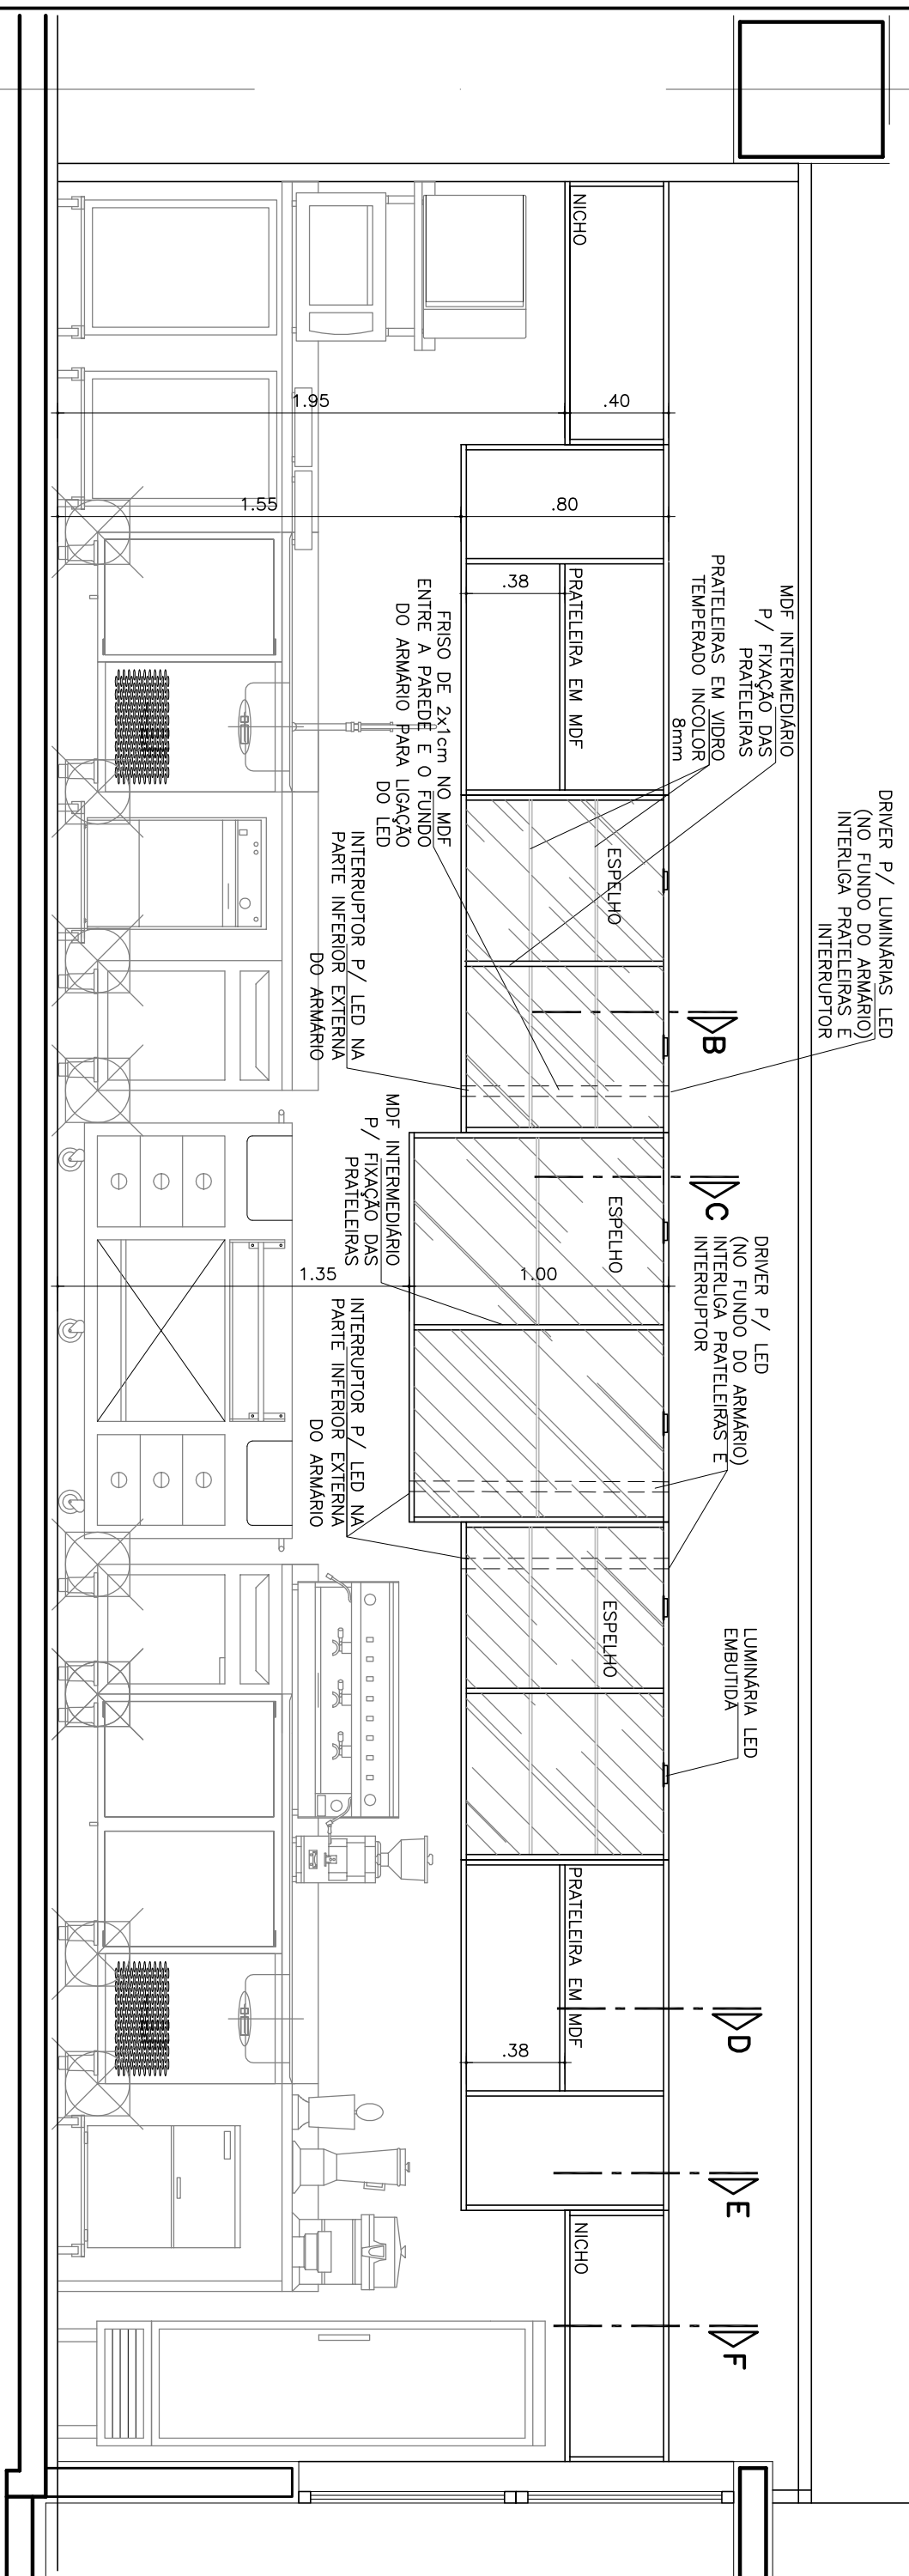

CORTÉ A




ESC. 1:25

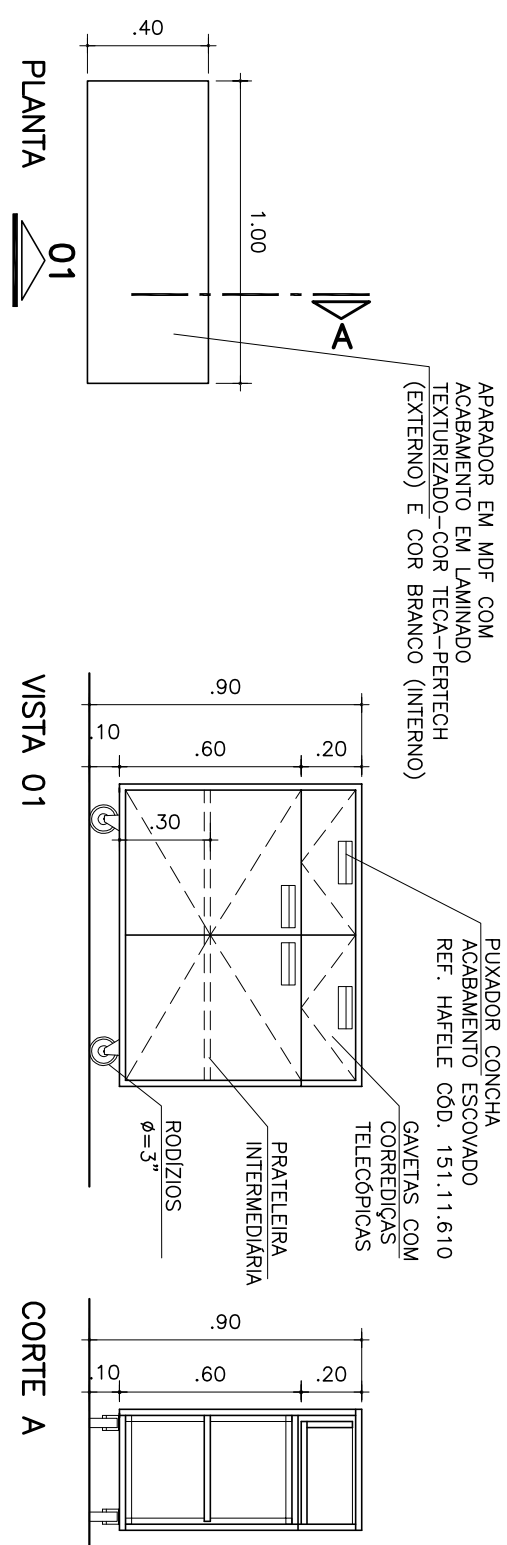

MOB.02 APARADOR - 01 UNIDADE


ESC: 1:25

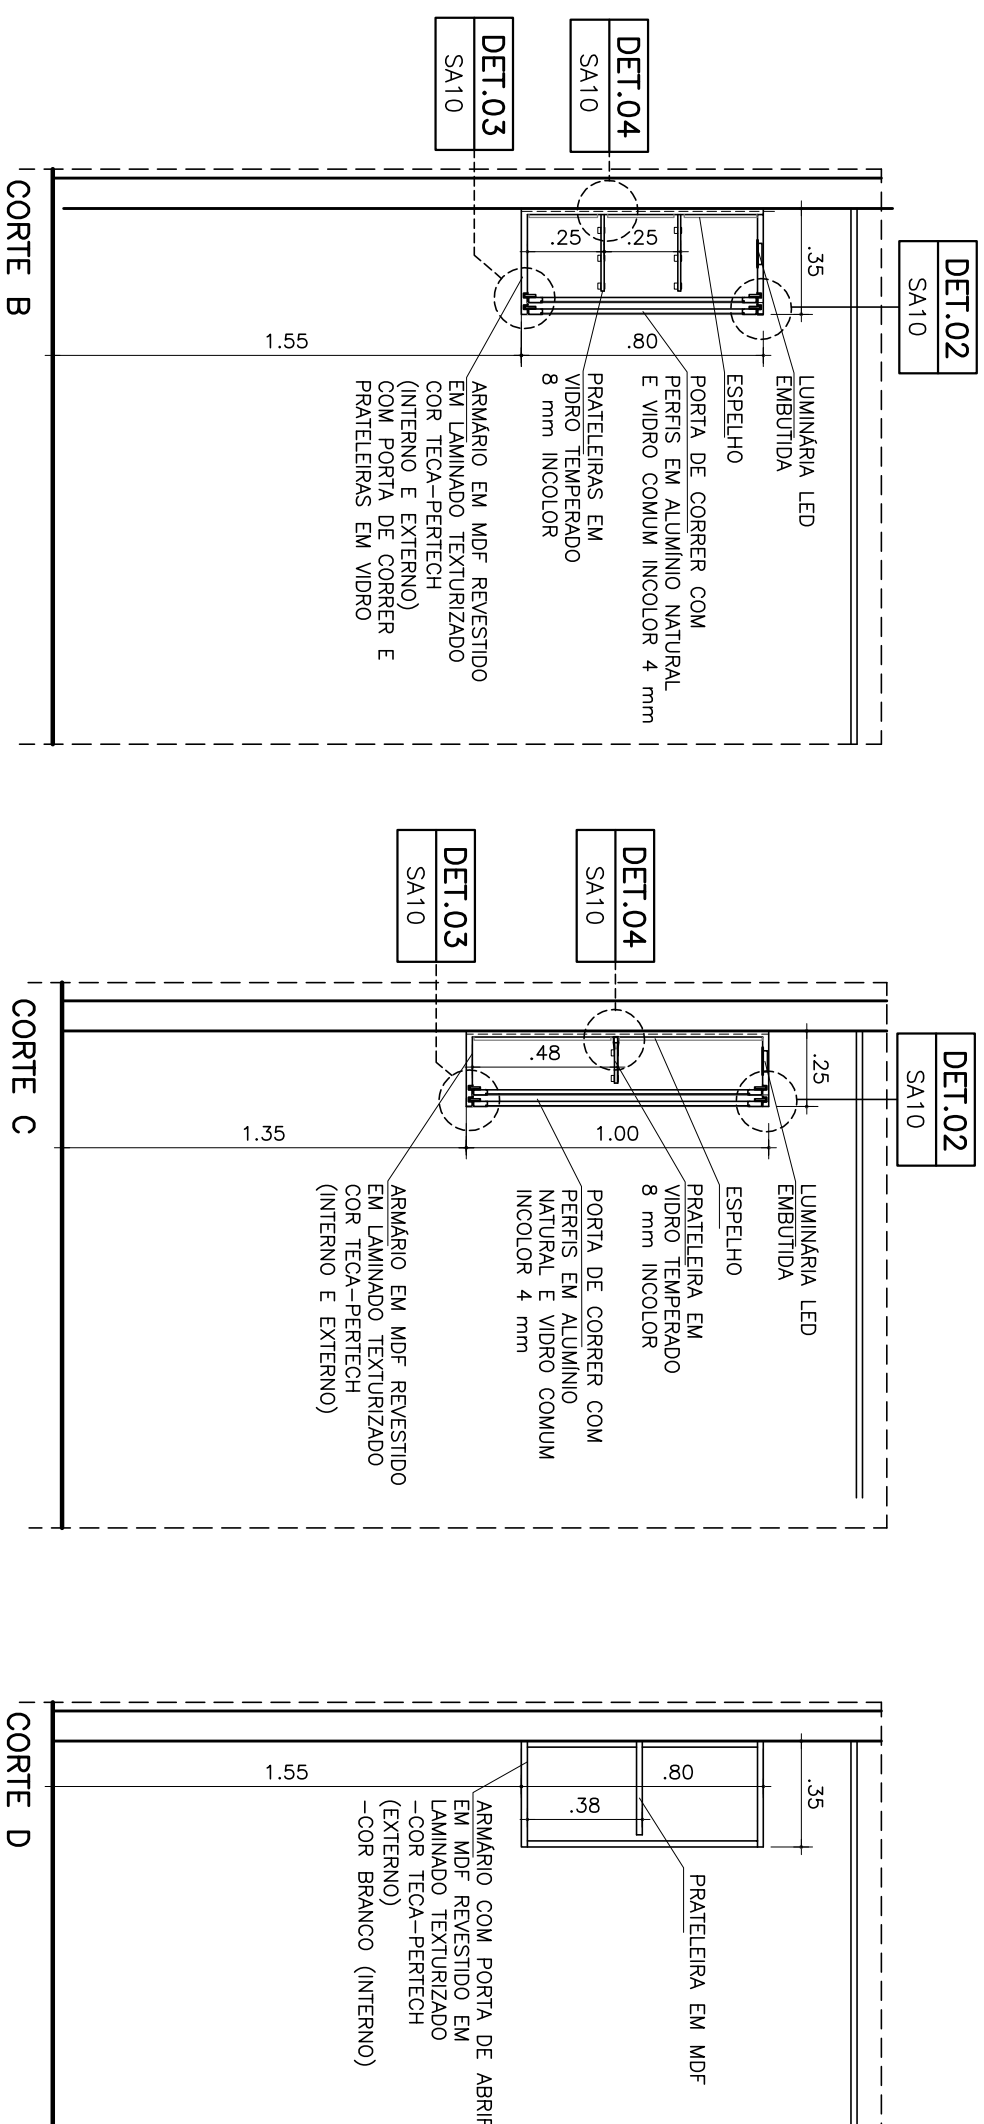

CORTES


CORTE C

CORTES

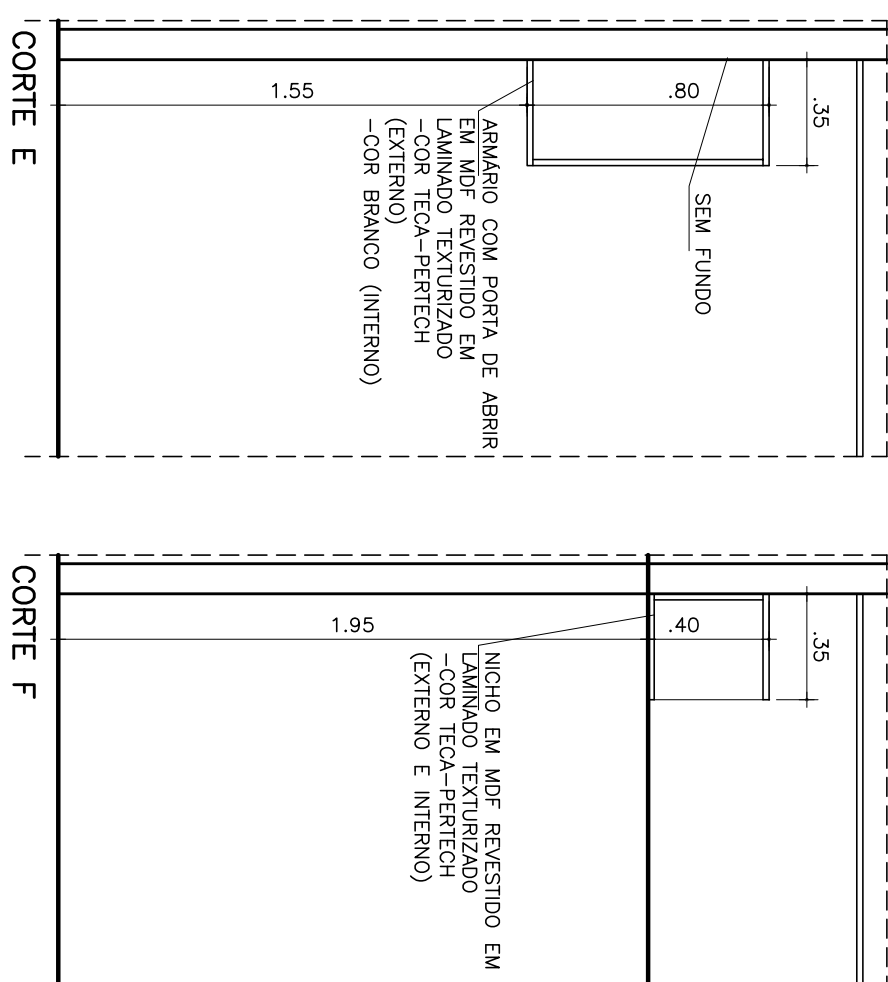


CORTE E

CORTE F

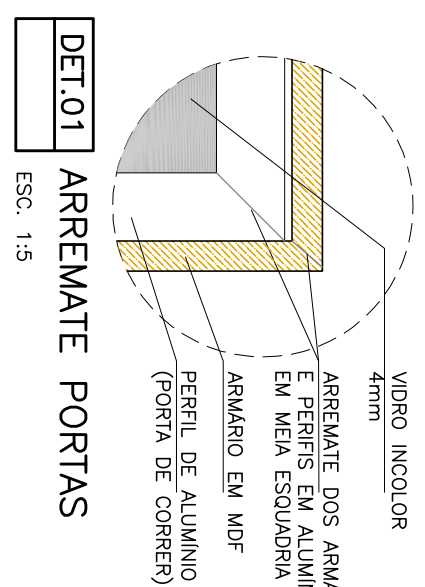


DET.01	ARREIMATE PORTAS
	ESC. 1:5

50

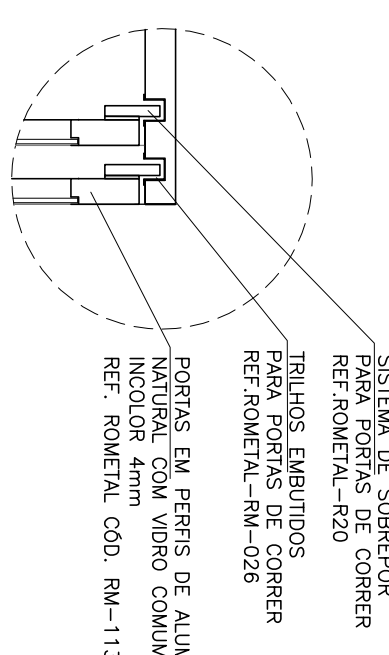


DET.02	TRILHO SUPERIOR
	ESC. 1:5

ESC: 1:5

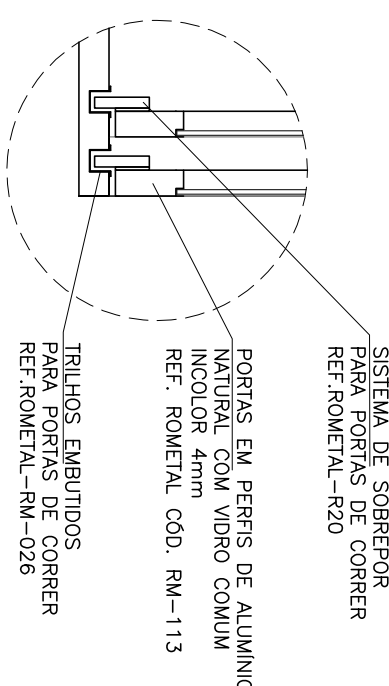

DET.03	TRILHO INFERIOR
	ESC. 1:5

→

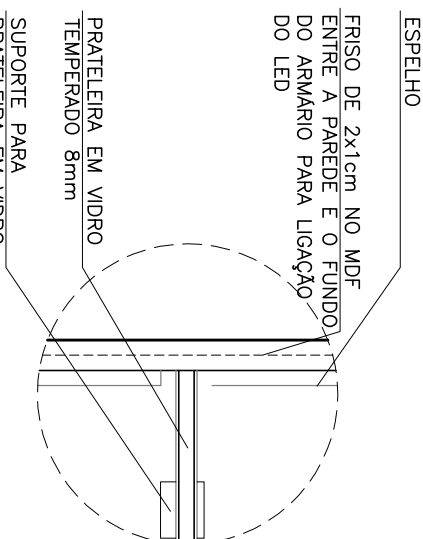

DET.04	LED PRATELEIRA
--------	----------------

ESC. 1:5


[illegible]